



ISSUED

NOT FOR CONSTRUCTION
THIS DRAWING MAY NOT BE USED FOR REGULATORY APPROVAL, PERMITTING, OR CONSTRUCTION
DALE E. SELZER • TEXAS REGISTRATION NO. 2589
JOHN R. BROWN • TEXAS REGISTRATION NO. 5784

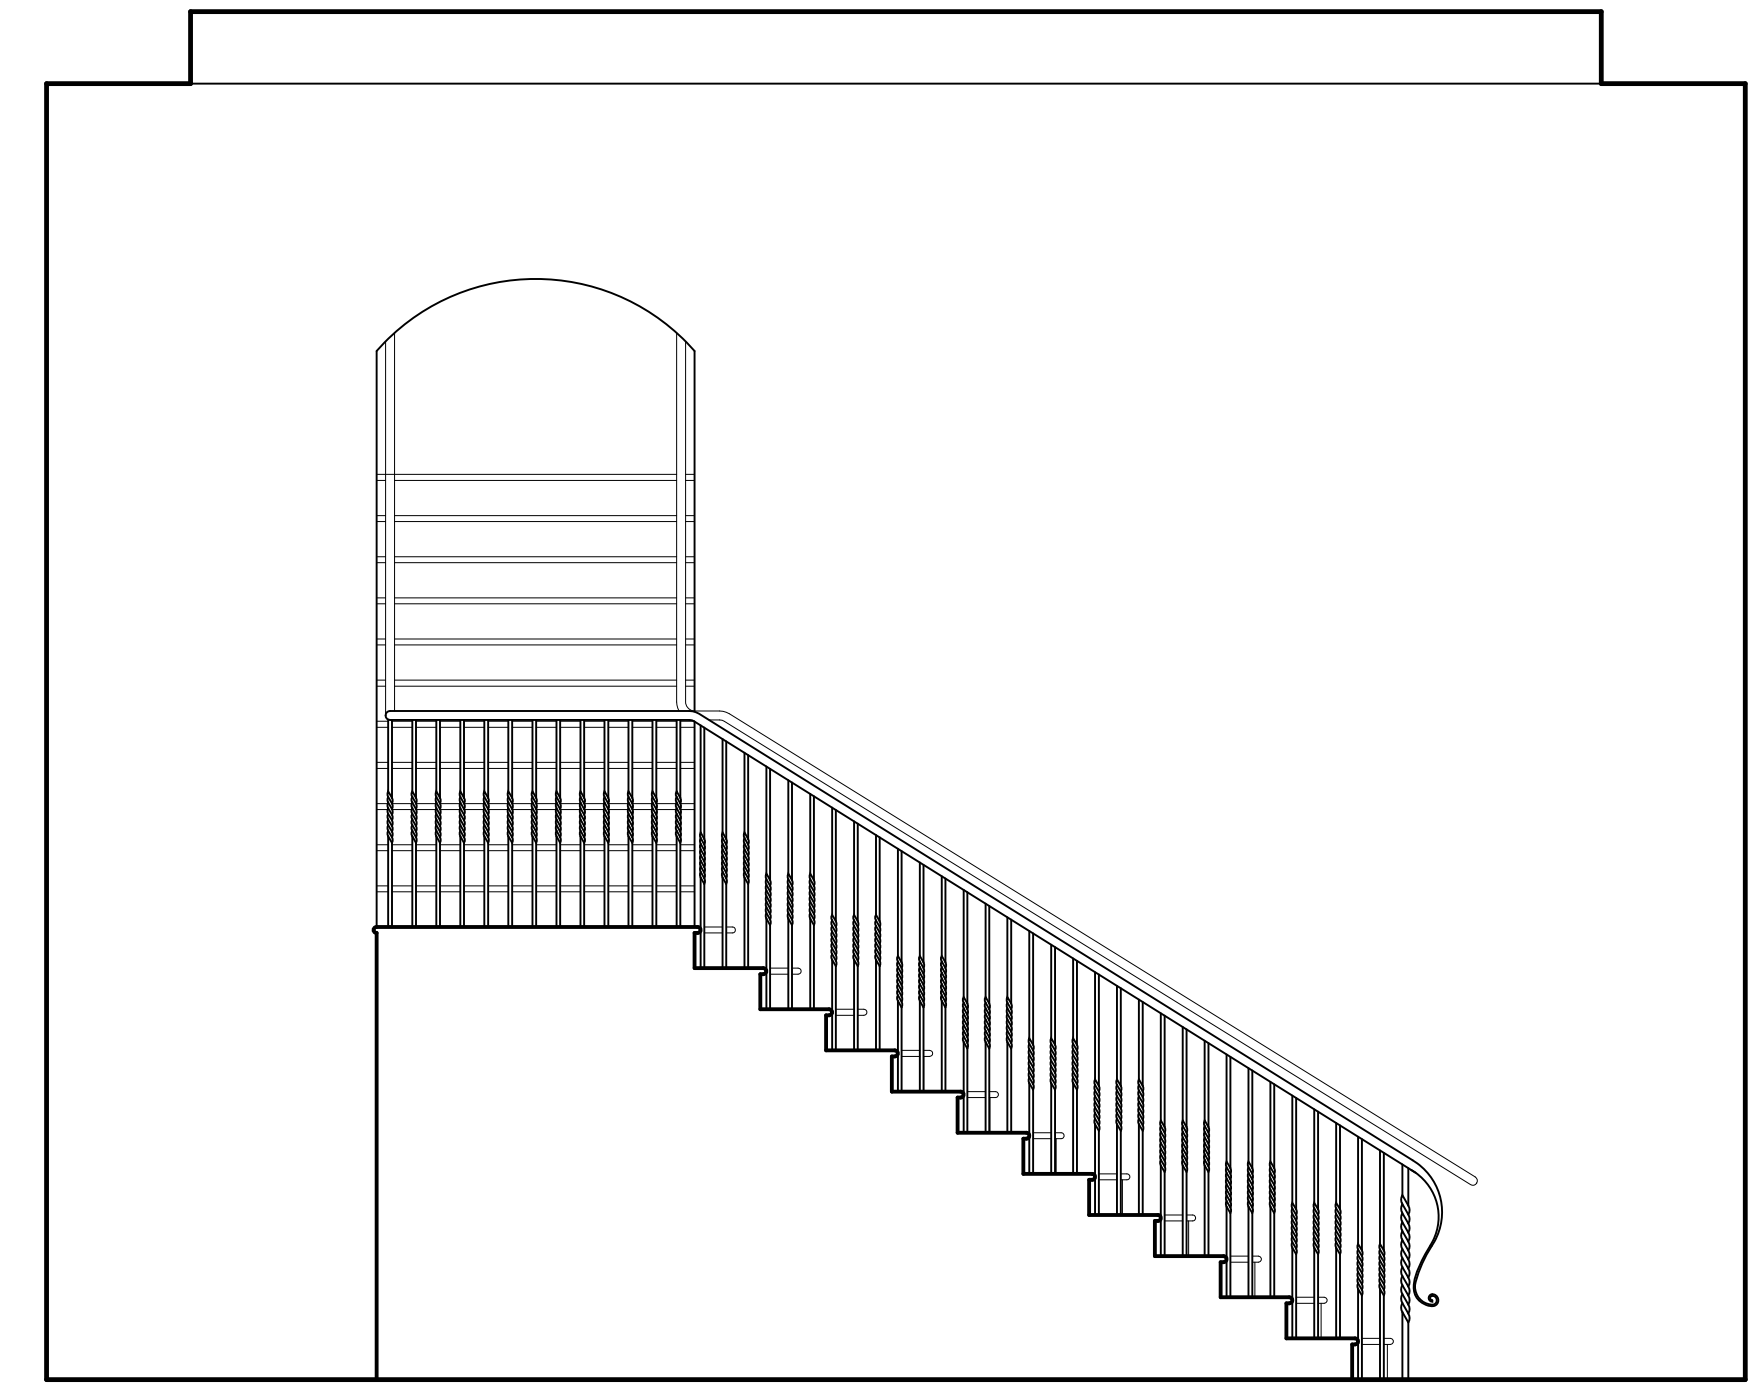

4 INTERIOR ELEVATION
3/8" = 1'-0" 476-01-01 Interior Elevation 01-01

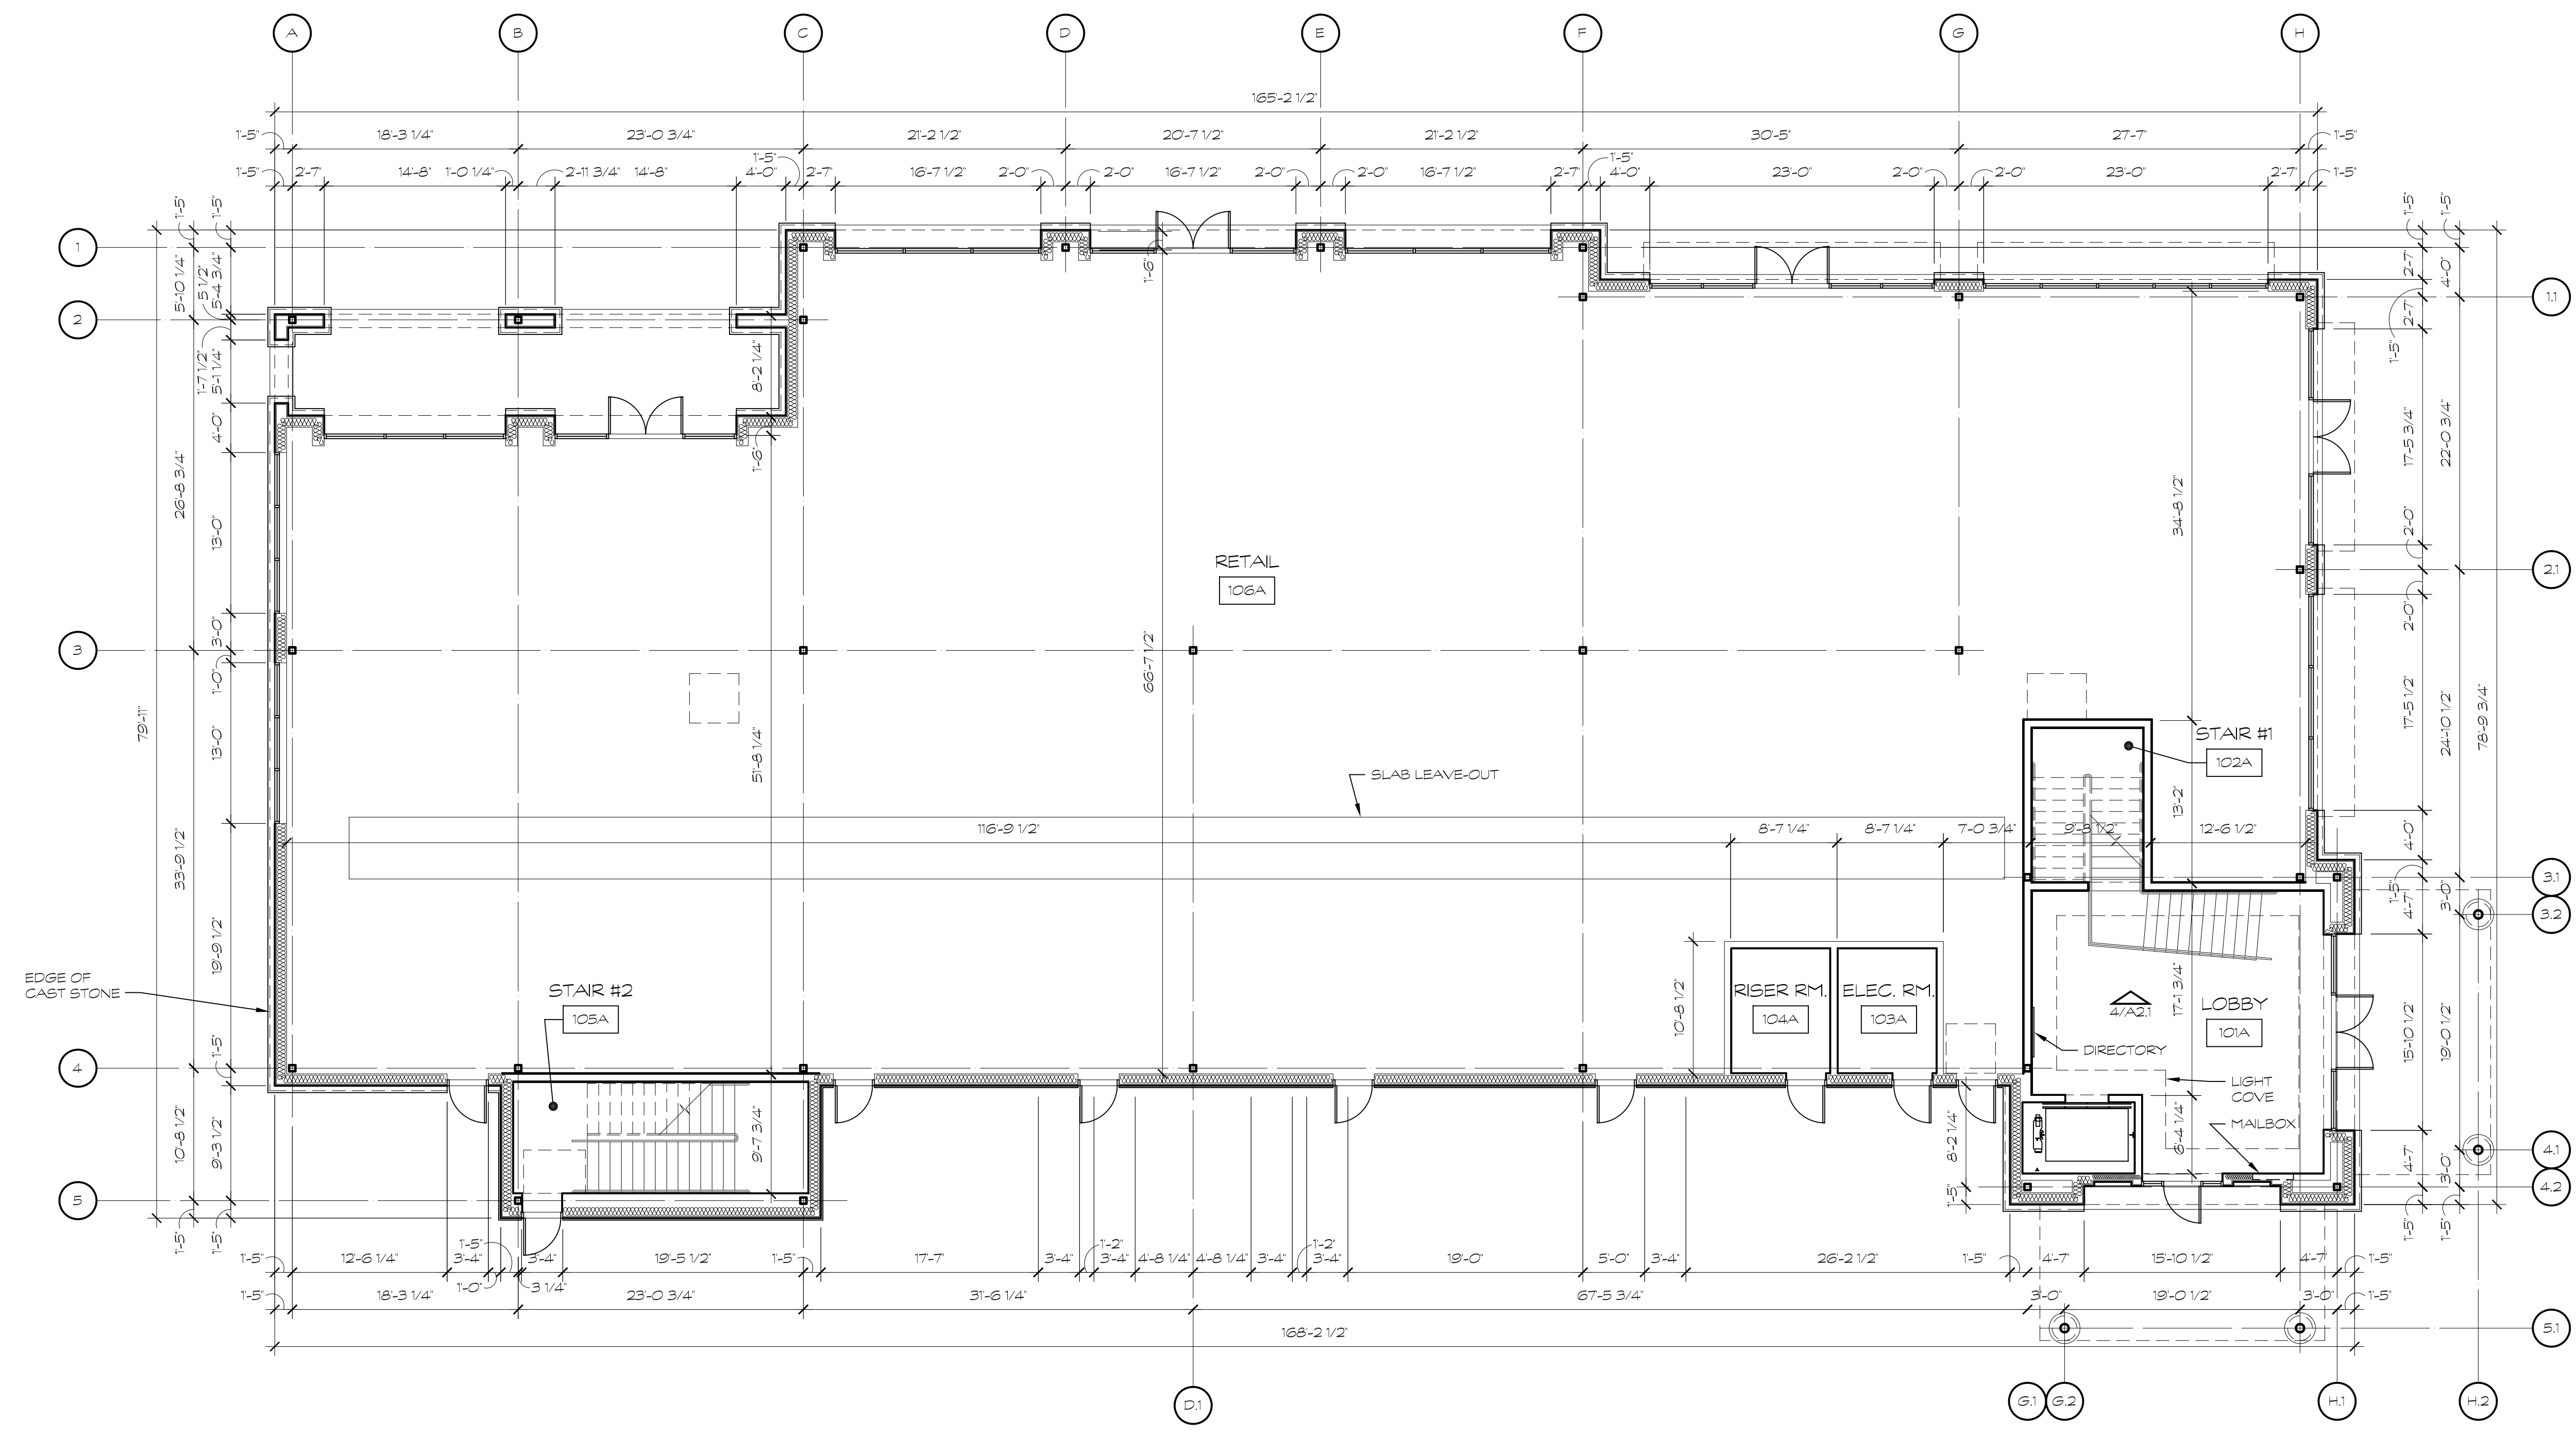


1 BUILDING A FIRST FLOOR PLAN
1/8" = 1'-0" 476-01-01 Building A Floor Plan 01-08

The Shops at Starwood Phase III
6959 Lebaron Road
Frisco, Texas 75034
Building A First Floor Plan

Project No. 476.01.01
SHEET A 2.1

ISSUED

NOT FOR CONSTRUCTION
THIS DRAWING MAY NOT BE USED FOR REGULATORY APPROVAL, PERMITTING, OR CONSTRUCTION
DALE E. SELZER • TEXAS REGISTRATION NO. 2589
JOHN R. BROWN • TEXAS REGISTRATION NO. 5784

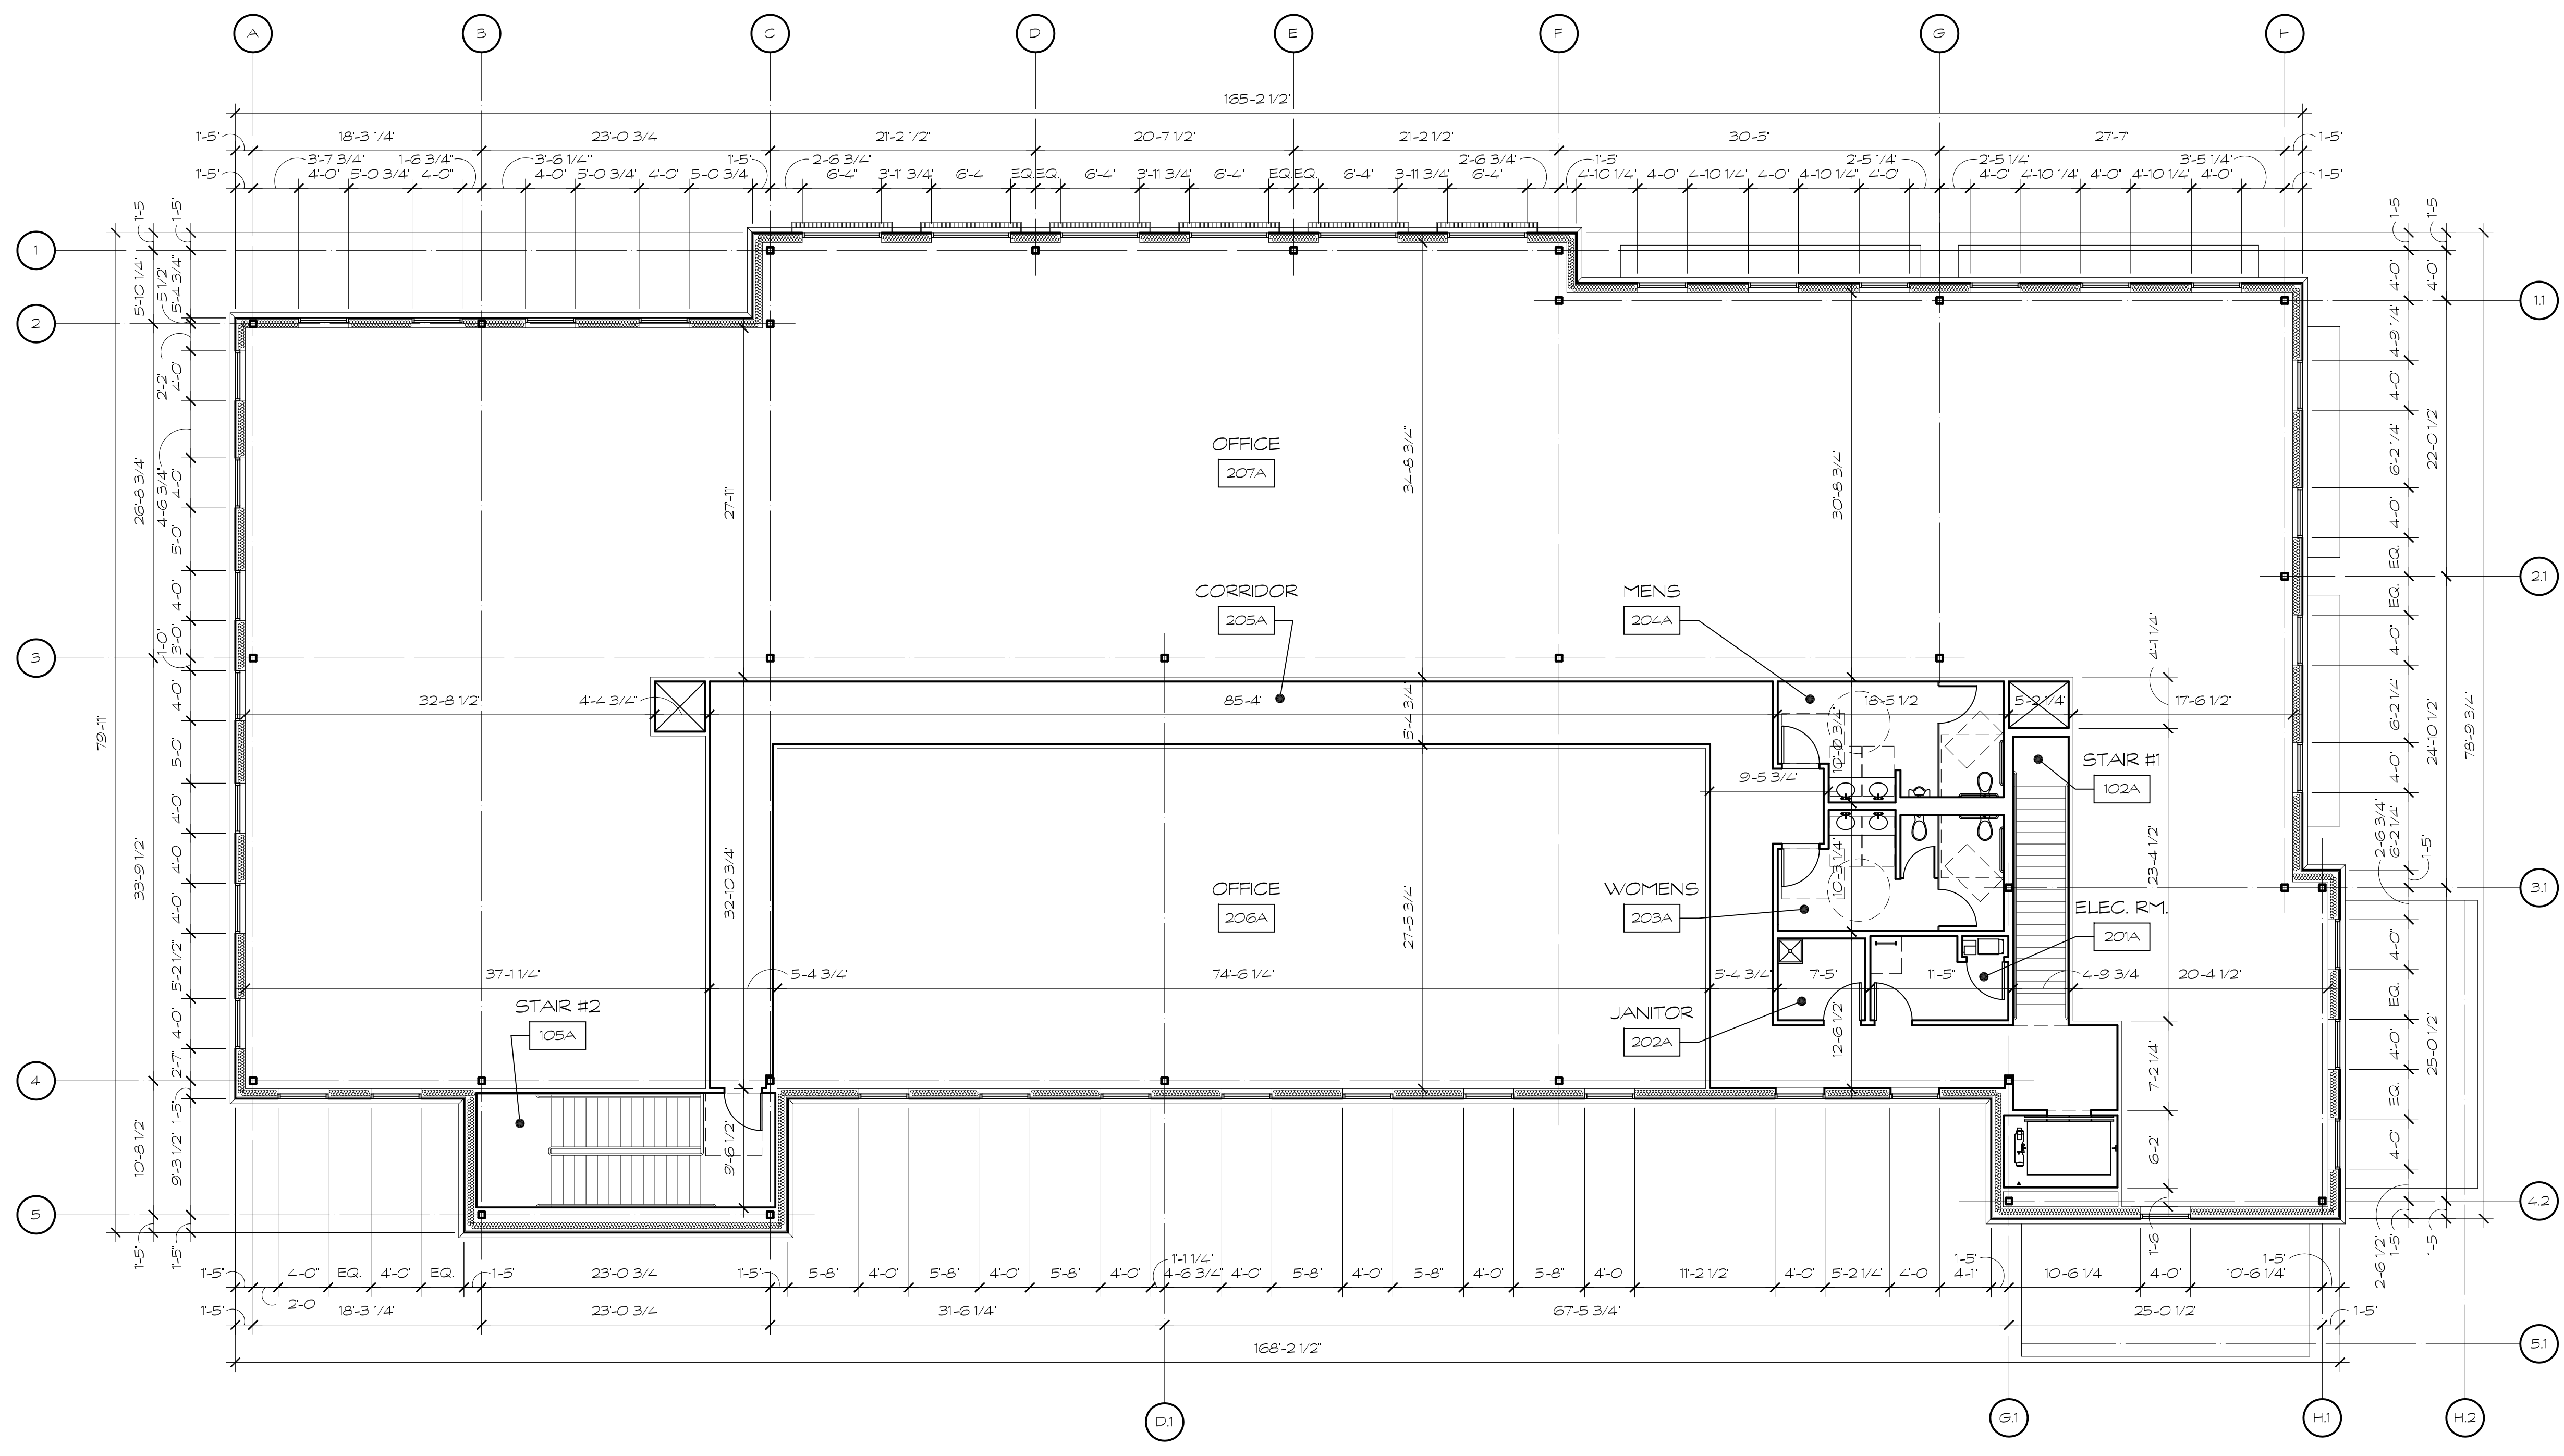

BUILDING A SECOND FLOOR PLAN
1/8" = 1'-0" 476-01-01 Building A Floor Plan 02-05

The Shops at Starwood Phase III
6959 Lebanon Road
Frisco, Texas 75034
Building A Second Floor Plan


Project No. 476.01.01

SHEET
A
2.2

ISSUED _____


NOT FOR CONSTRUCTION
 THIS DRAWING MAY NOT BE USED FOR REGULATORY APPROVAL, PERMITTING, OR CONSTRUCTION
 DALE E. SELZER • TEXAS REGISTRATION NO. 2589
 JOHN R. BROWN • TEXAS REGISTRATION NO. 5784

The Shops at Starwood Phase III
 6959 Lebanon Road
 Frisco, Texas 75034
 Building B Floor Plan

 



Project No. 476.01.01

SHEET
A
 2.4

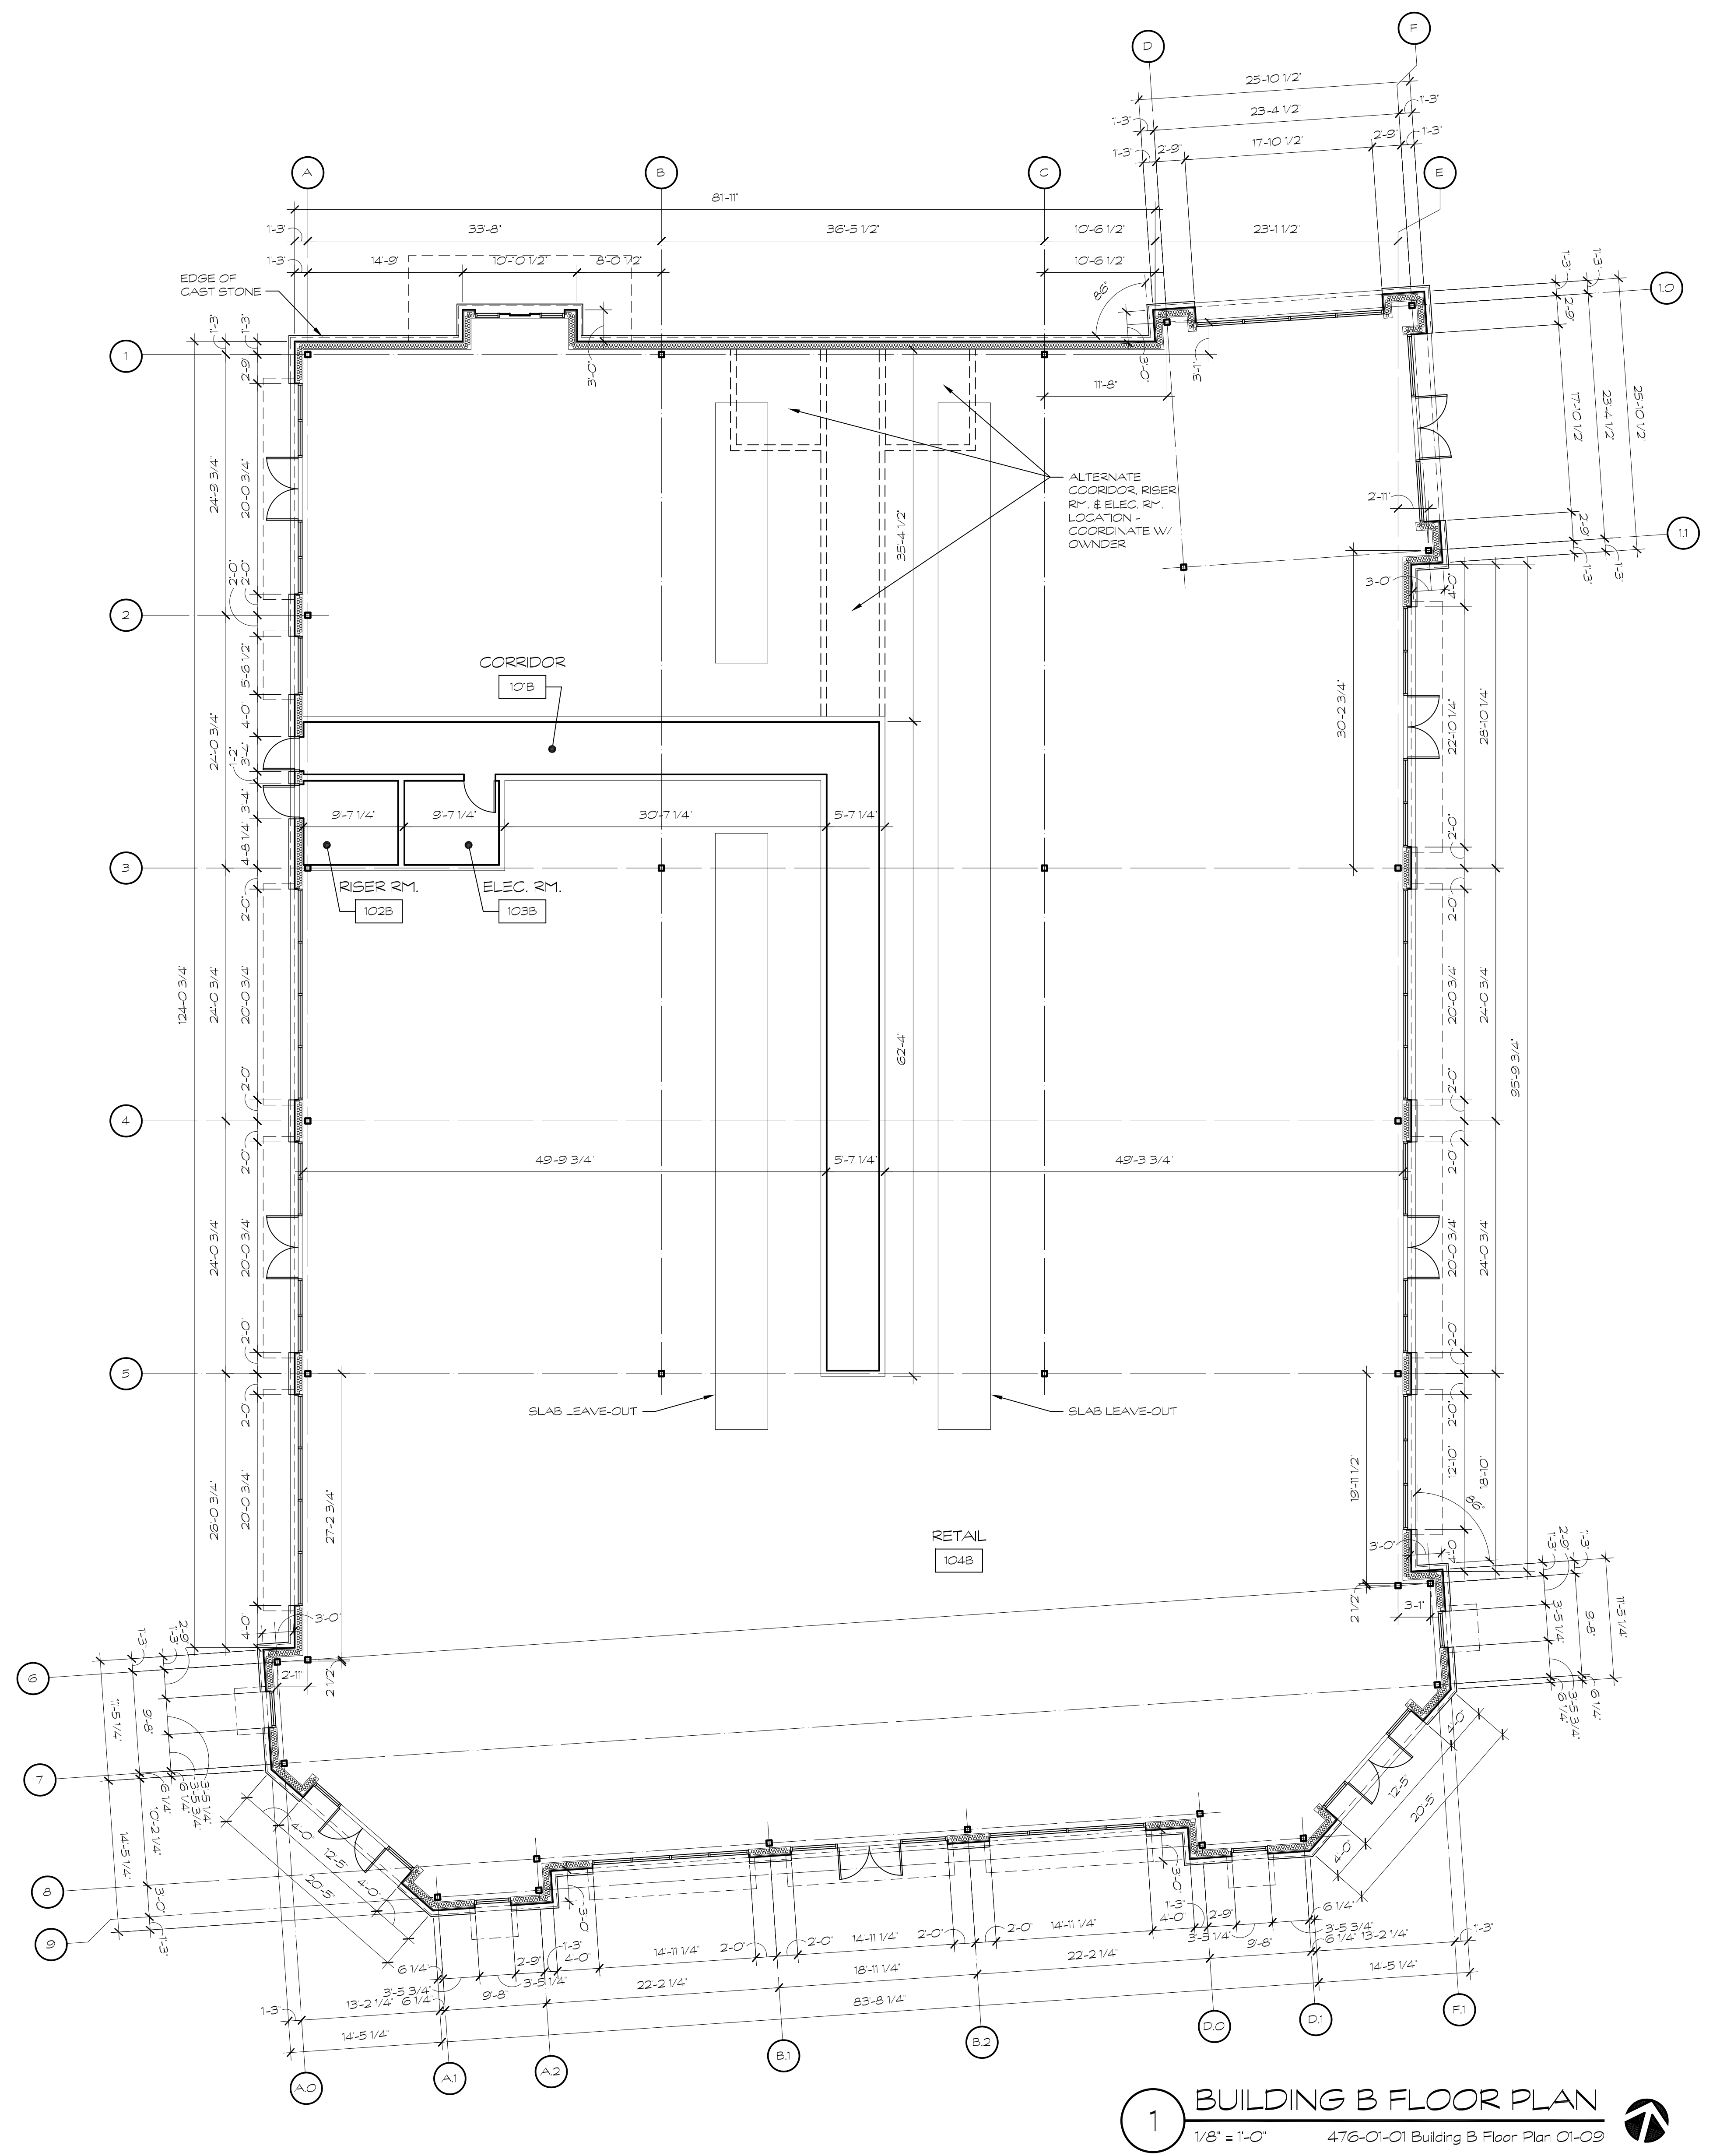

1 BUILDING B FLOOR PLAN
 1/8" = 1'-0" 476-01-01 Building B Floor Plan 01-09

P:\Whitestone REIT - Starwood Phase III\Drawings\Sheets\ 476-01-01 Sheet A2.4 01-01.dwg . Plotted on: Oct 03, 2014 - 4:07pm

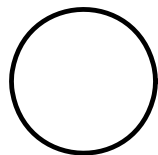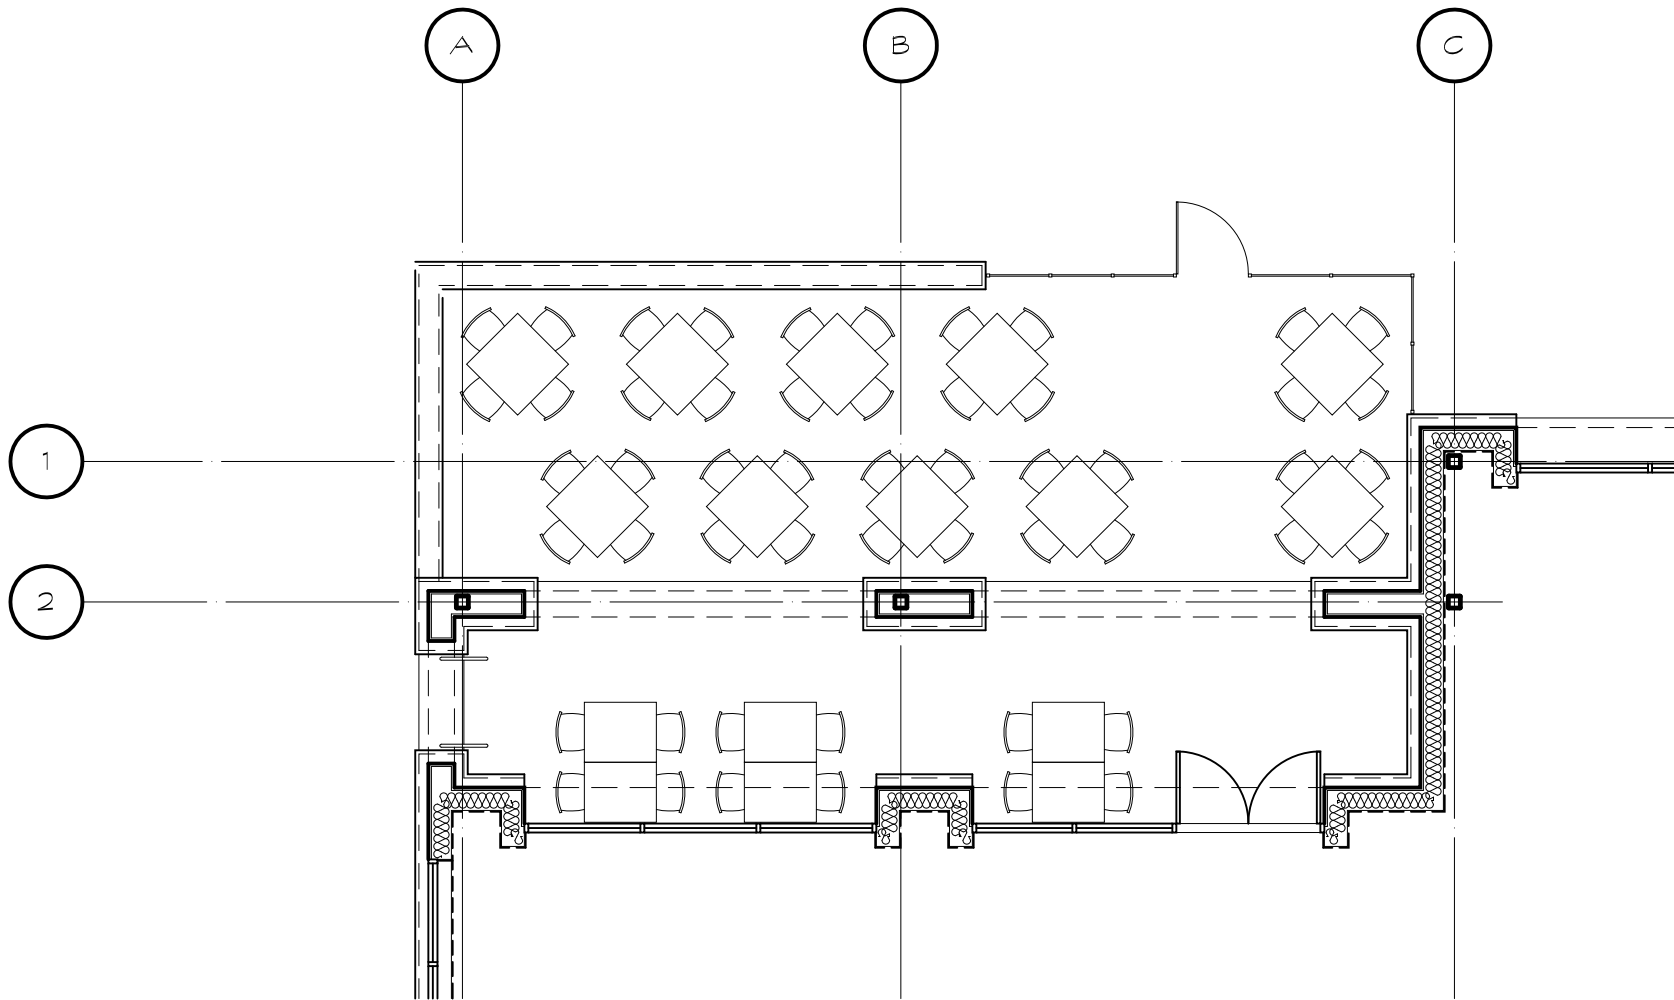


PARTIAL FLOOR PLAN

1/8" = 1'-0"

476-01-01 Partial Floor Plan 01-01



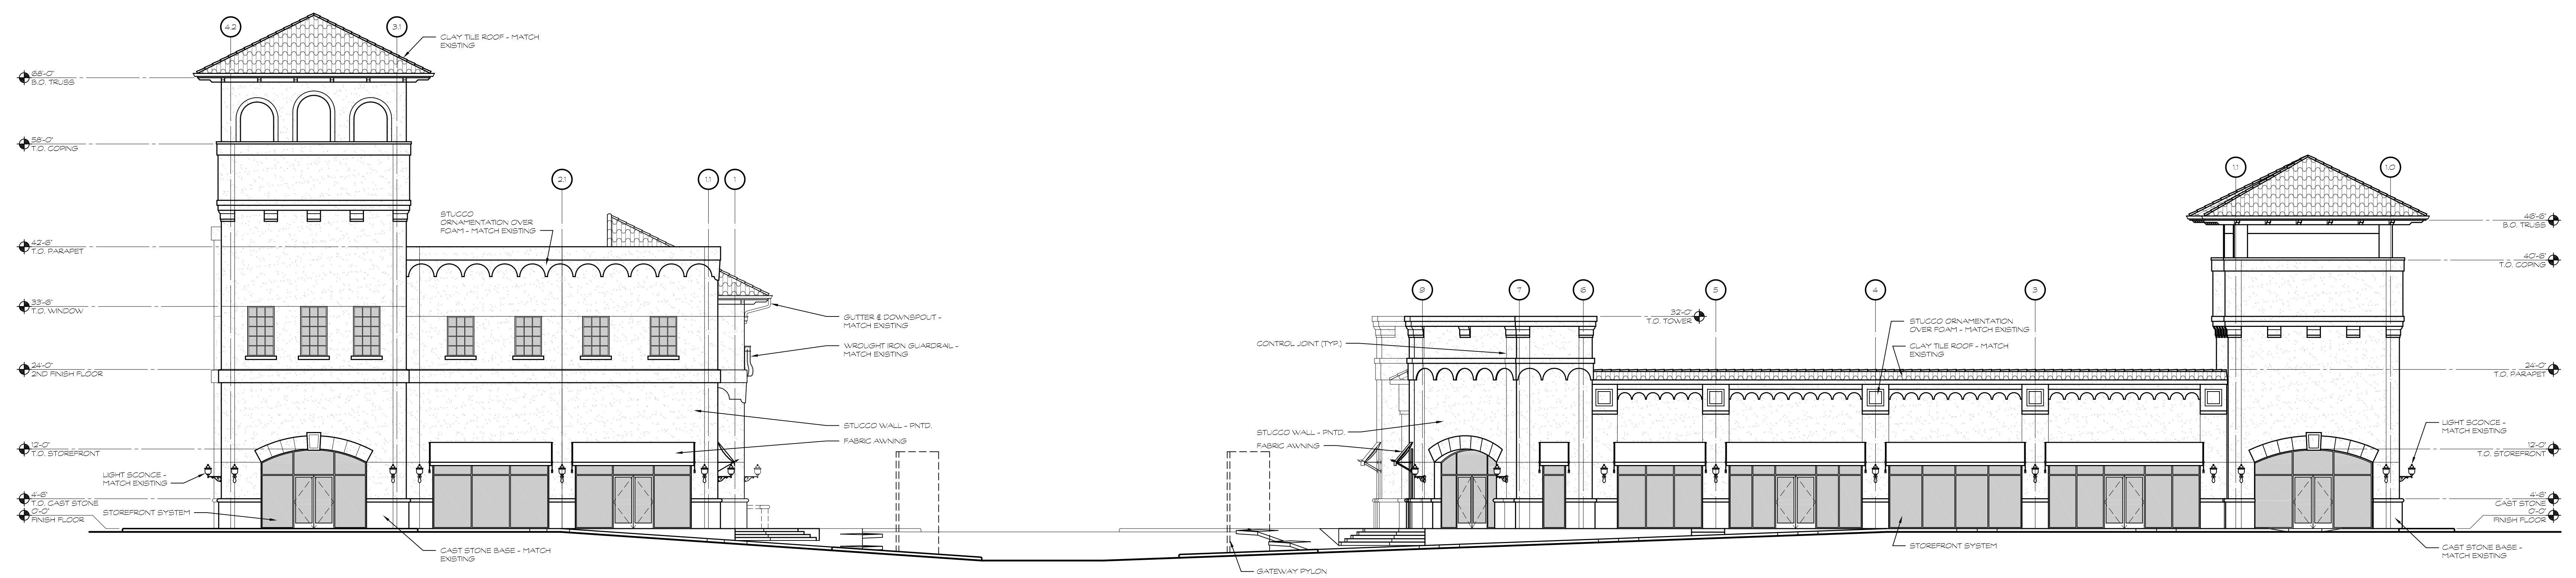

EAST EXTERIOR ELEVATION
 3/32" = 1'-0" 476-C1-01 Exterior Elevations C1-06